



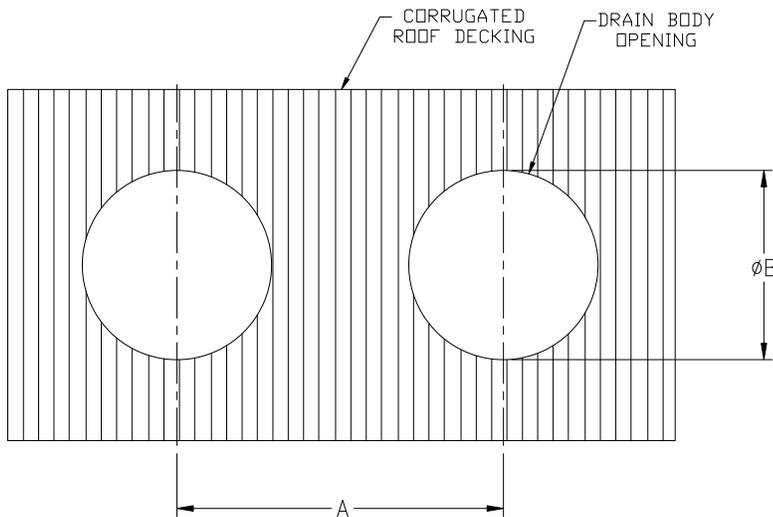

# TYPICAL INSTALLATION FOR Z163, Z164, Z165 W/ STATIC EXTENSION COMBINATION MAIN ROOF AND OVERFLOW DRAIN

Dimensional Data (inches and [ mm ]) are Subject to Manufacturing Tolerances and Change Without Notice

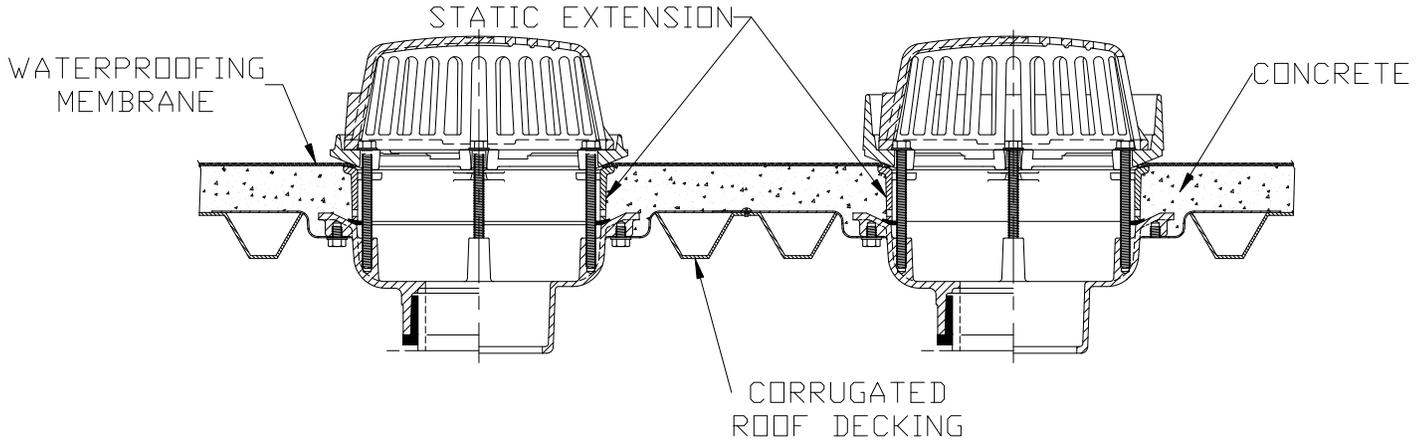

	A	$\text{ØB}$
Z163	24 [610]	16-1/2 [419]
Z164	20 [508]	13-1/2 [343]
Z165	16 [406]	10 [254]

## Z163, Z164, Z165 WITH STATIC EXTENSION COMBINATION MAIN ROOF AND OVERFLOW DRAINS

Drain installed in a typical corrugated roof decking application with static extension. All four sides and middle of deck plate must be supported adequately, subject to the approval of the project's structural engineer.

- ⚠ **WARNING:** Cancer and Reproductive Harm - [www.P65Warnings.ca.gov](http://www.P65Warnings.ca.gov)
- ⚠ **ADVERTENCIA:** Cáncer y daño reproductivo - [www.P65Warnings.ca.gov](http://www.P65Warnings.ca.gov)
- ⚠ **AVERTISSEMENT:** Cancer et effets néfastes sur la reproduction - [www.P65Warnings.ca.gov](http://www.P65Warnings.ca.gov)