




COMMON COMPONENTS

Z150-C-E-R-VP

14 [356] SQUARE TOP PROM-DECK DRAIN W/ UNDERDECK CLAMP, STATIC EXTENSION, ROOF SUMP RECEIVER, AND VANDAL PROOF SECURED TOP

Dimensional Data (inches and [mm]) are Subject to Manufacturing Tolerances and Change Without Notice

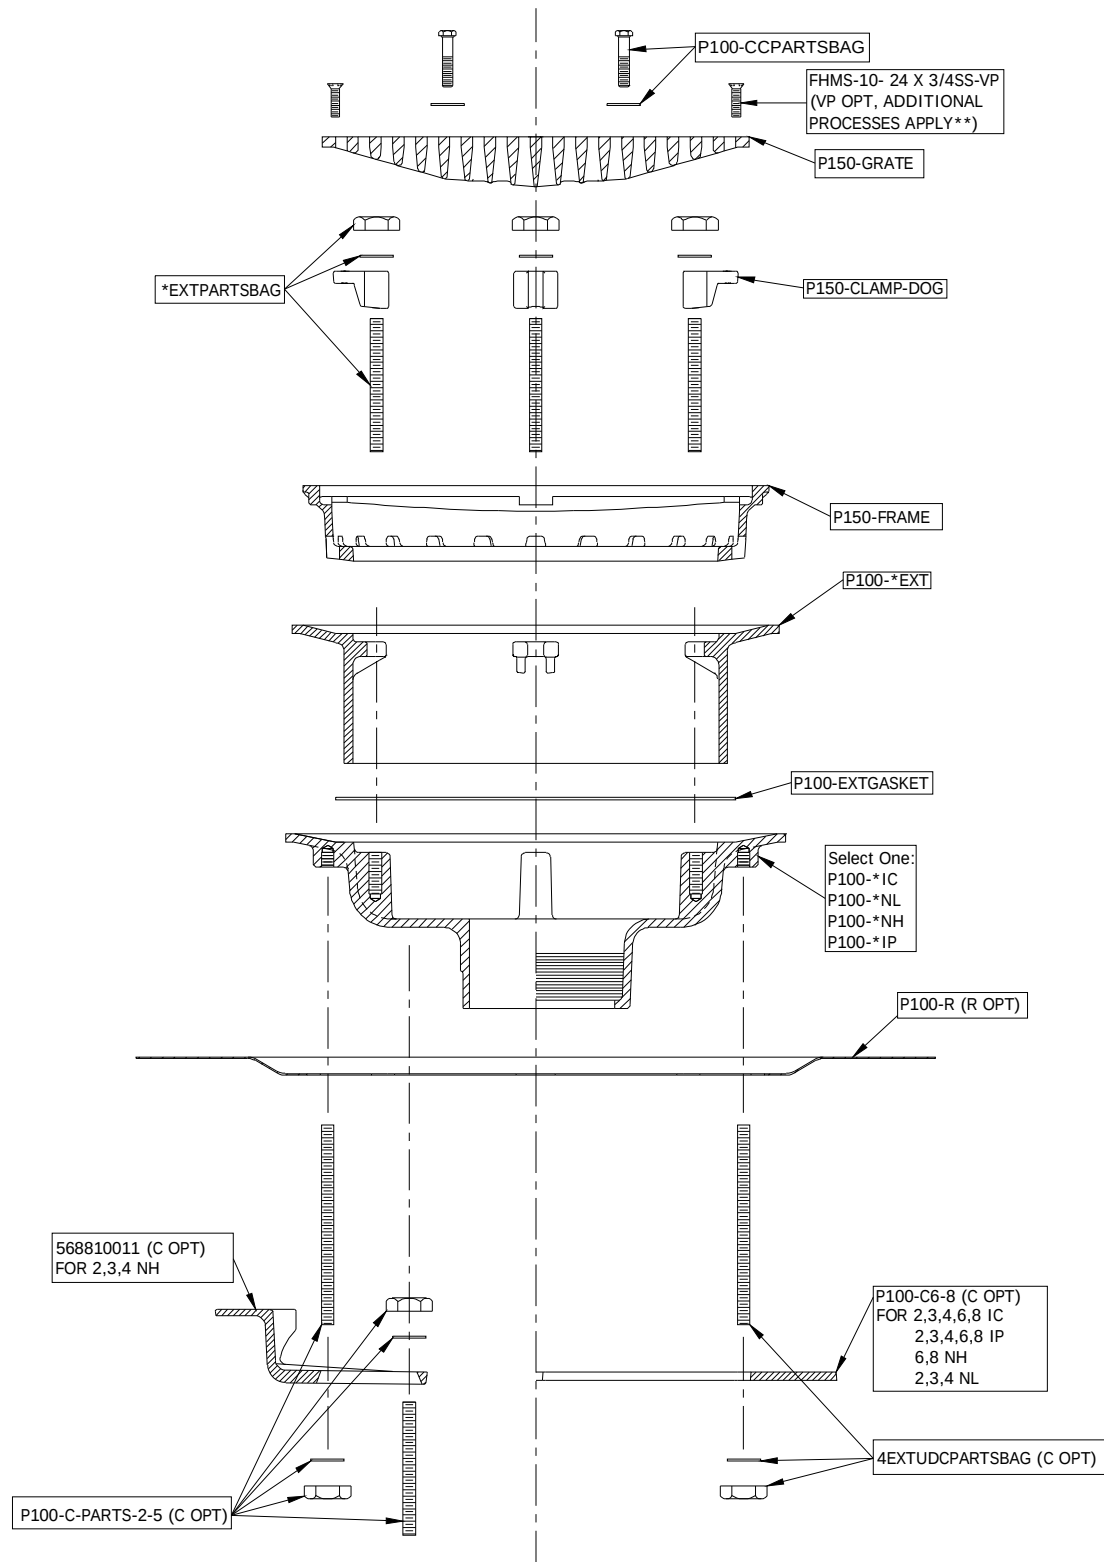

* Size determined by customer


**Proceed with Process P-VP-SDO



COMMON COMPONENTS Z150-DP-S-TS-Y-85

14 [356] SQUARE TOP PROM-DEK DRAIN W/ HEEL-PROOF GRATE AND ROTATABLE FRAME W/ TOP-SET® DECK PLATE, SECONDARY STRAINER, SECURED TOP, SEDIMENT BUCKET, AND STAINLESS STEEL PERFORATED EXTENSION

Dimensional Data (inches and [mm]) are Subject to Manufacturing Tolerances and Change Without Notice

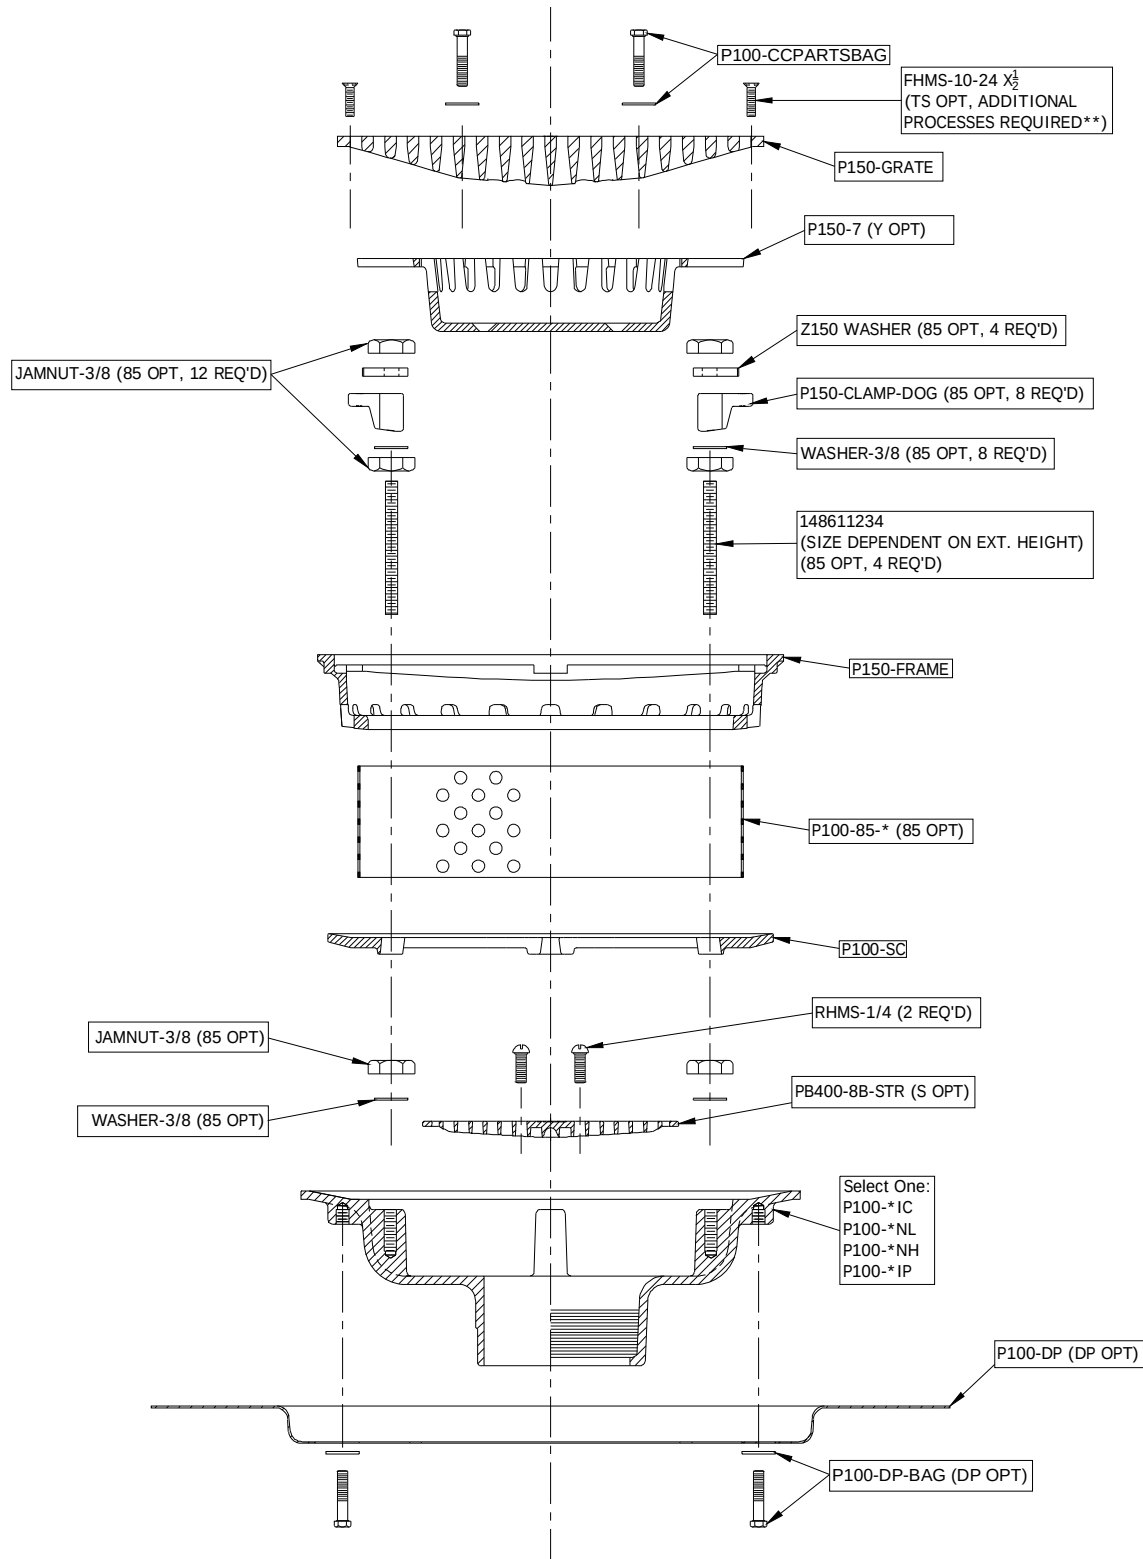

* Size determined by customer

**Proceed with Process P-TS-SDO


COMMON COMPONENTS

ZB/ZN150-EA



14 [356] SQUARE TOP PROM-DECK DRAIN W/ HEEL PROOF GRATE AND
ROTATABLE FRAME W/ BRONZE/NICKEL BRONZE VENEER, AND
ADJUSTABLE EXTENSION

Dimensional Data (inches and [mm]) are Subject to Manufacturing Tolerances and Change Without Notice

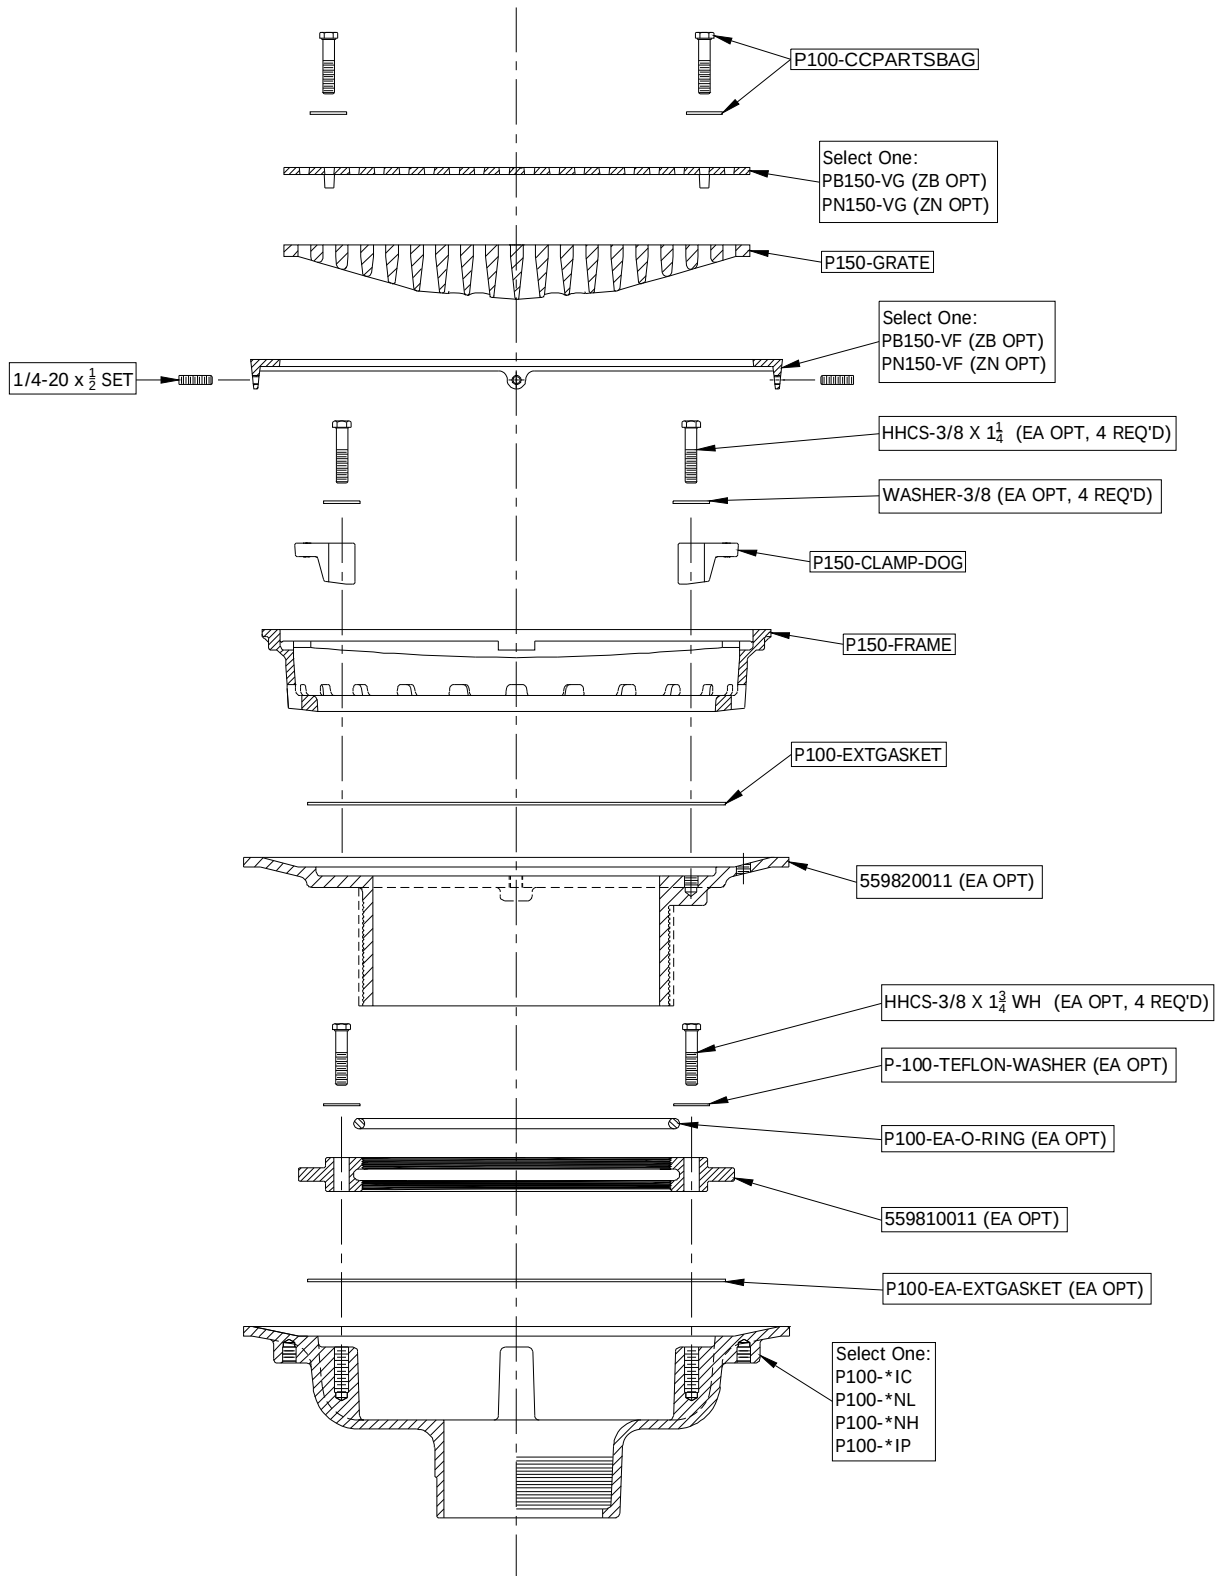

* Size determined by customer

Zurn Industries, LLC | Specification Drainage Operation
1801 Pittsburgh Avenue, Erie, PA U.S.A. 16502 · Ph. 855-663-9876, Fax 814-454-7929
In Canada | **Zurn Industries Limited**
3544 Nashua Drive, Mississauga, Ontario L4V 1L2 · Ph. 905-405-8272, Fax 905-405-1292
www.zurn.com

Rev. A
Date: 8/9/2018
C.N. No. 140394
Prod. | Dwg. No. RD118
Sheet 3 of 3